



# BARNCASTLE

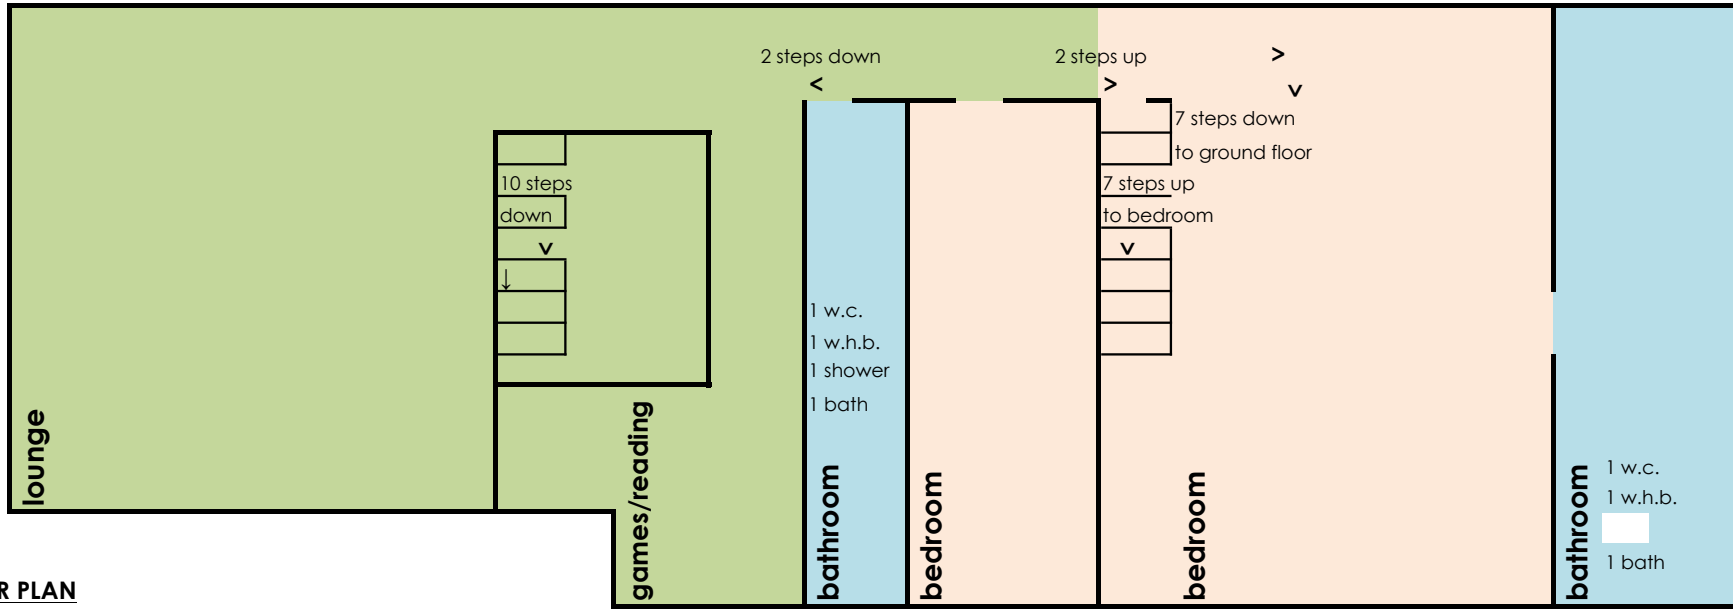

FIRST FLOOR PLAN

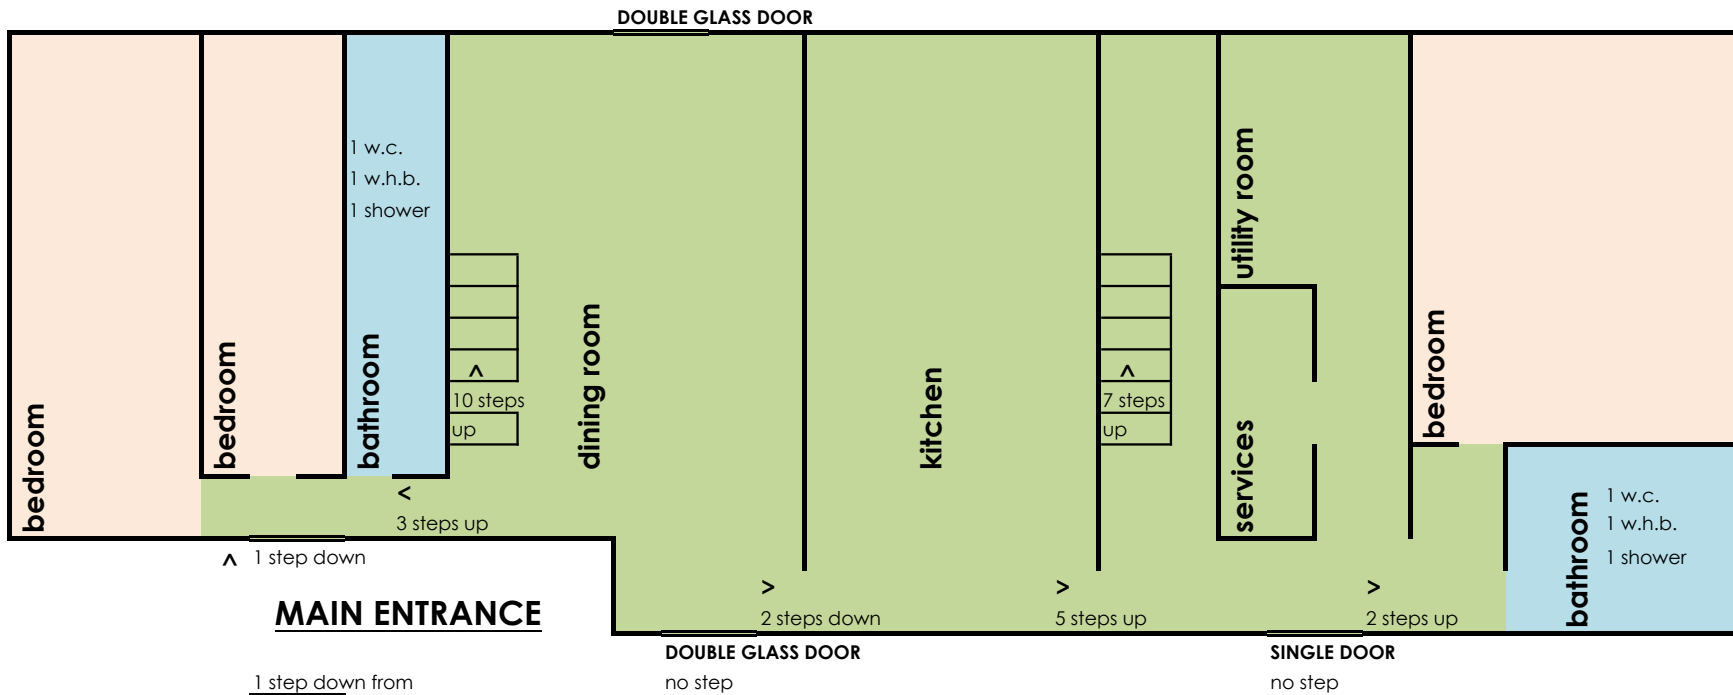

GROUND FLOOR PLAN

1 step down from parking area onto path

NOTE: NOT TO SCALE.

01/05/09