


w r a g g c a s t l e l a n e

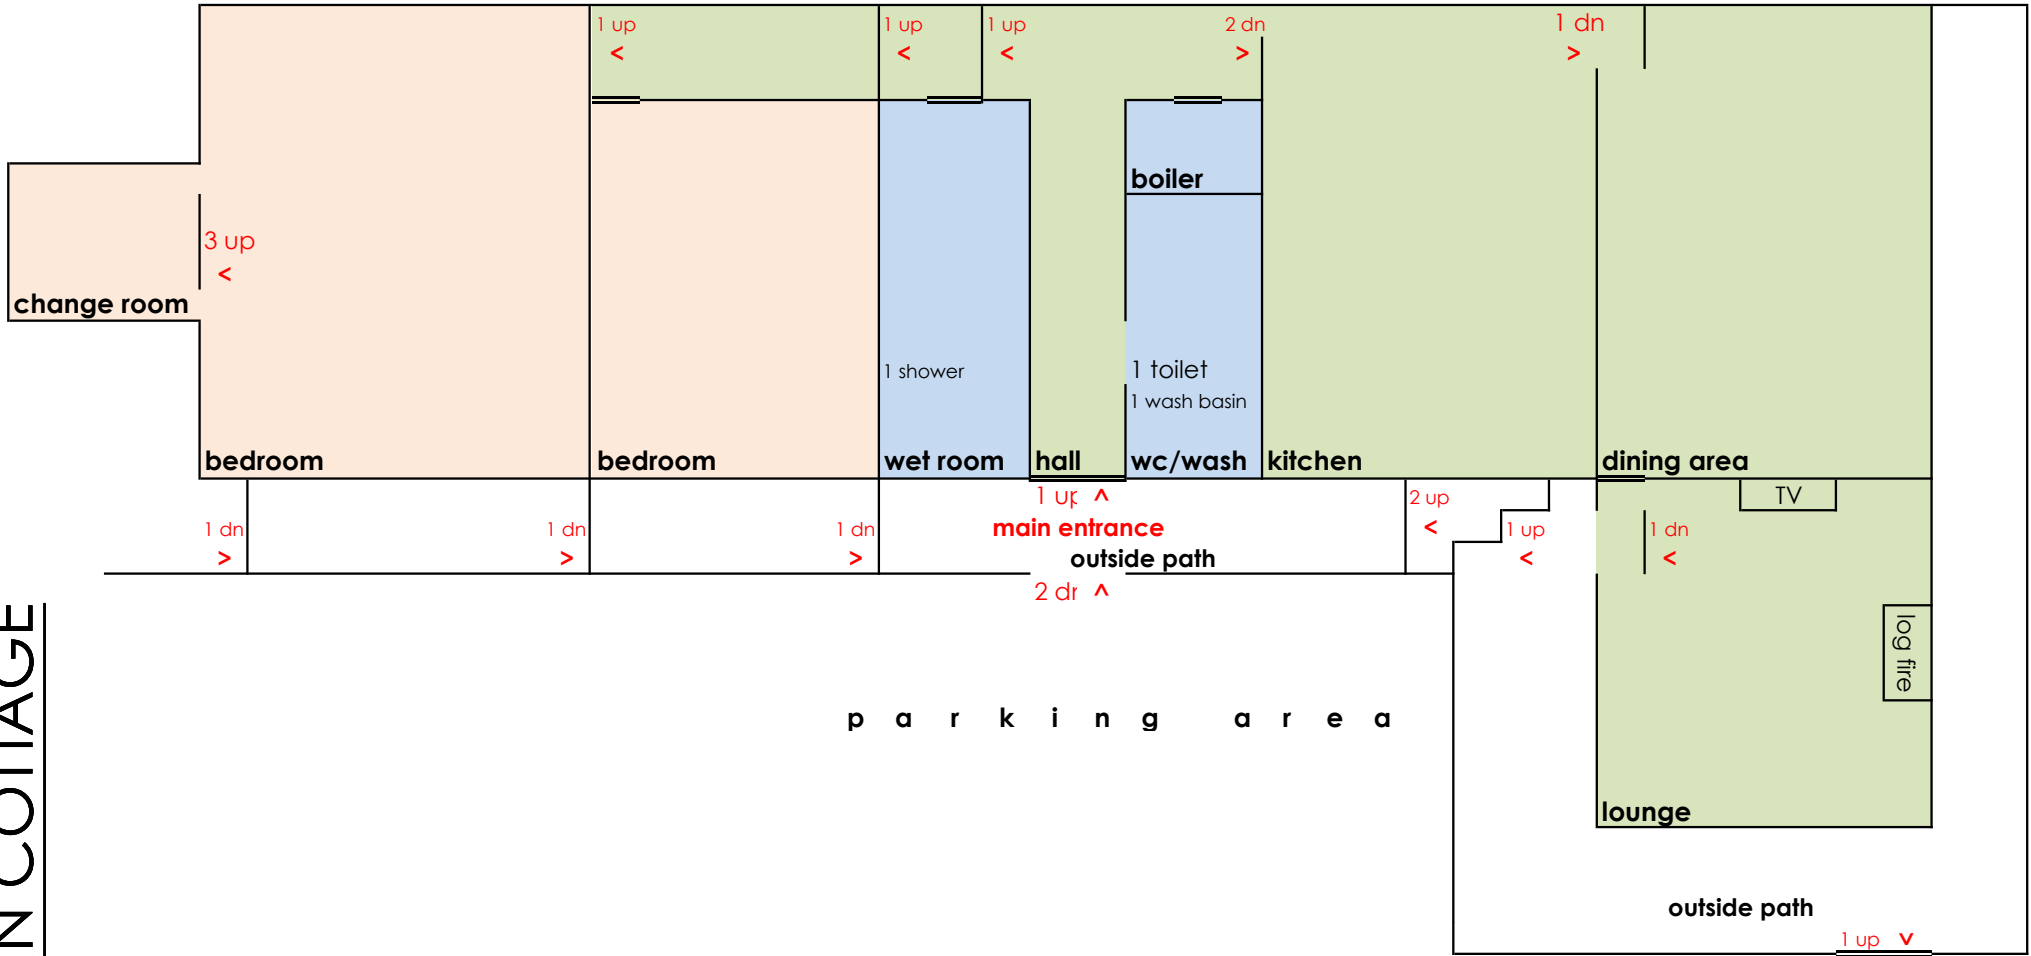

BARN COTTAGE

GROUND FLOOR PLAN

NOTE: NOT TO SCALE> 01/04/12